



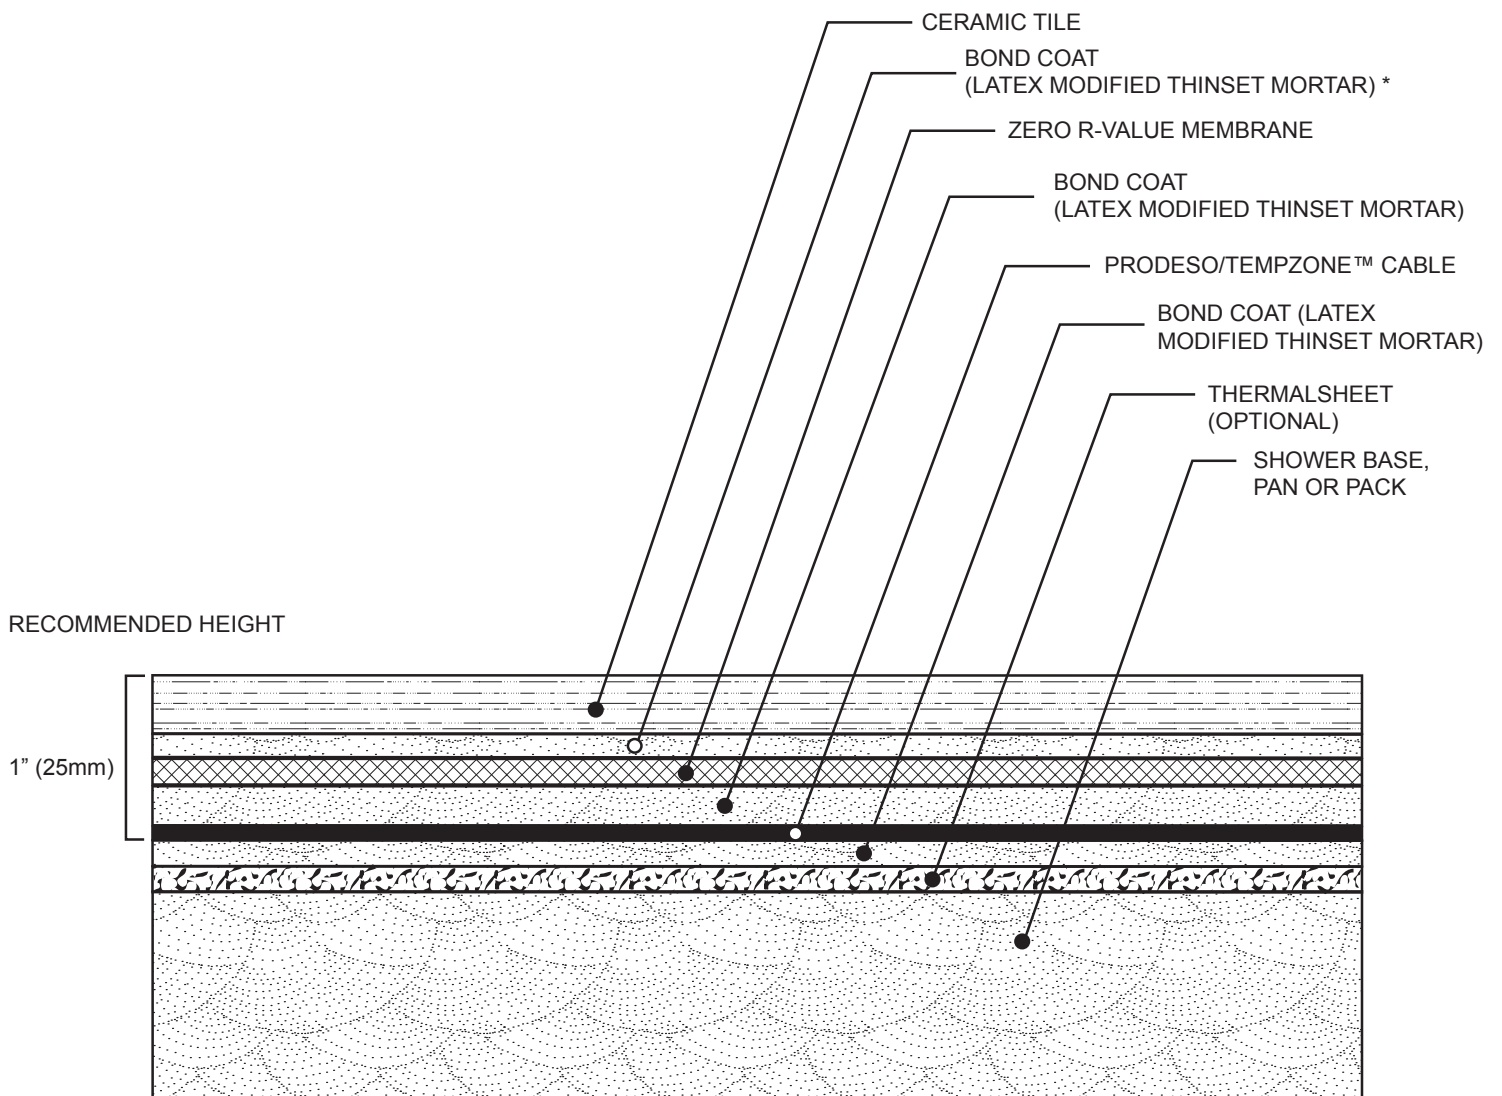

**CROSS SECTION OF THE LAYERS**

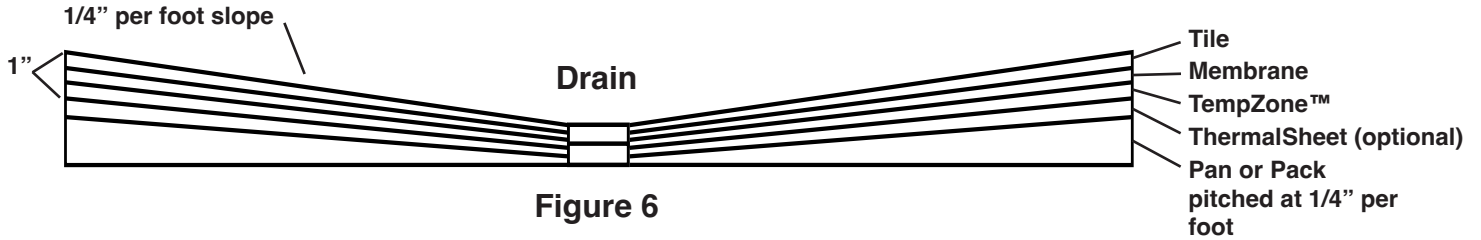

\* - UNLESS UN-MODIFIED THINSET MORTAR IS SPECIFIED BY MEMBRANE MANUFACTURER.